
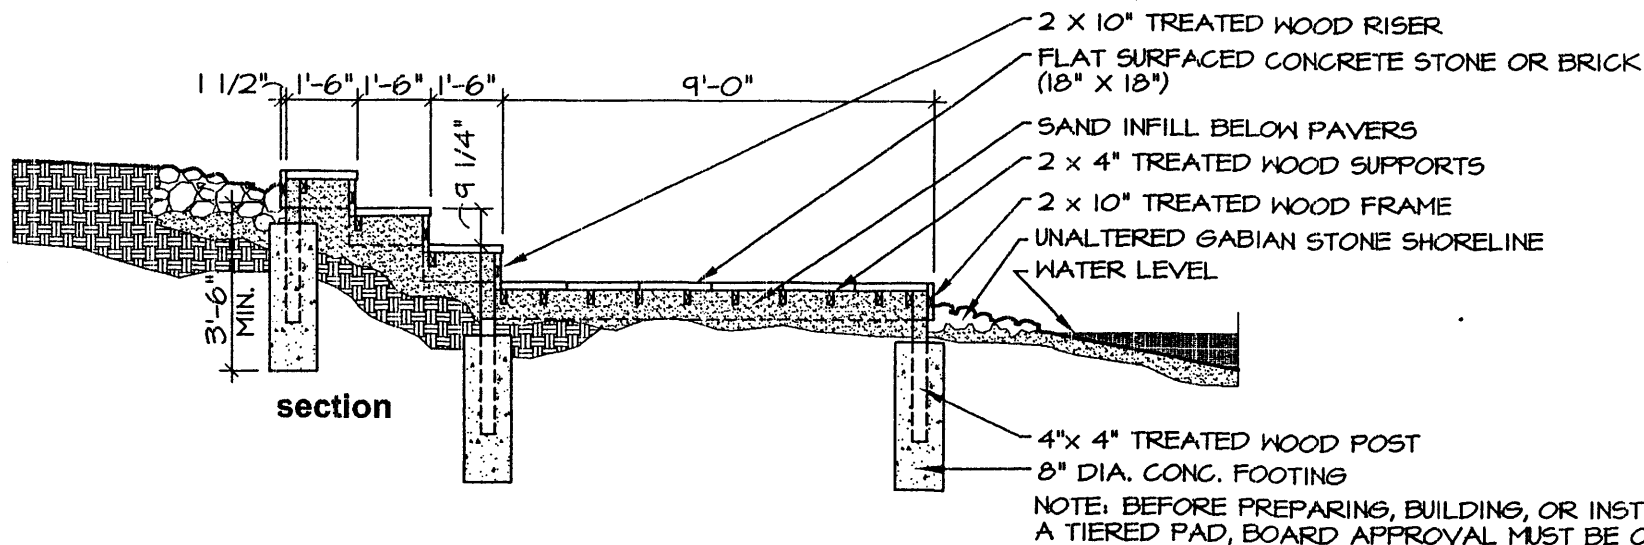


See Section 210 Rules 2017

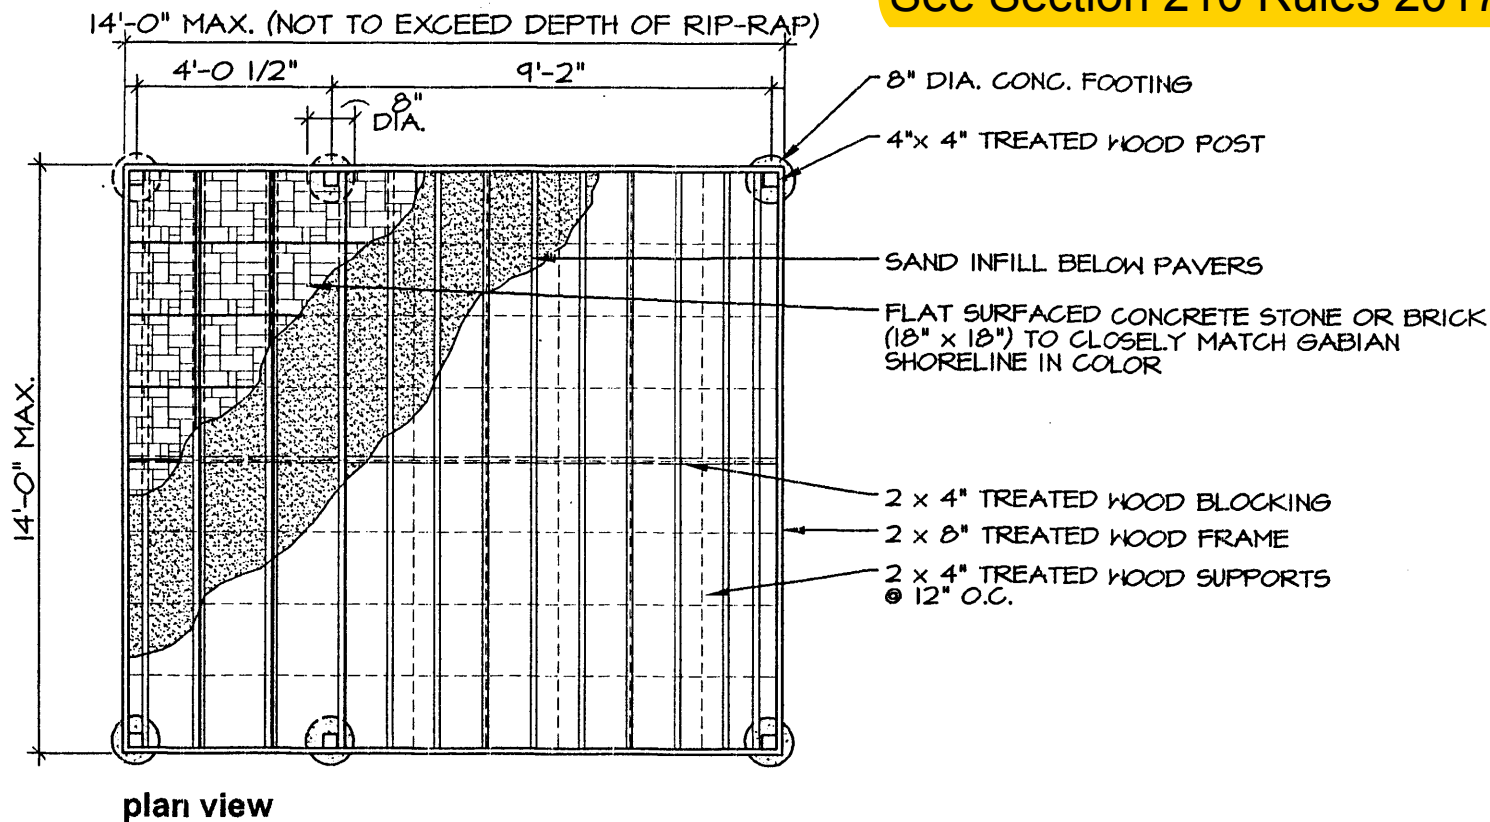

LAKE ACCESS EROSION CONTROL PAD - TIERED

SCALE: 1/4" = 1'-0"